



2008 05 26

plan 6

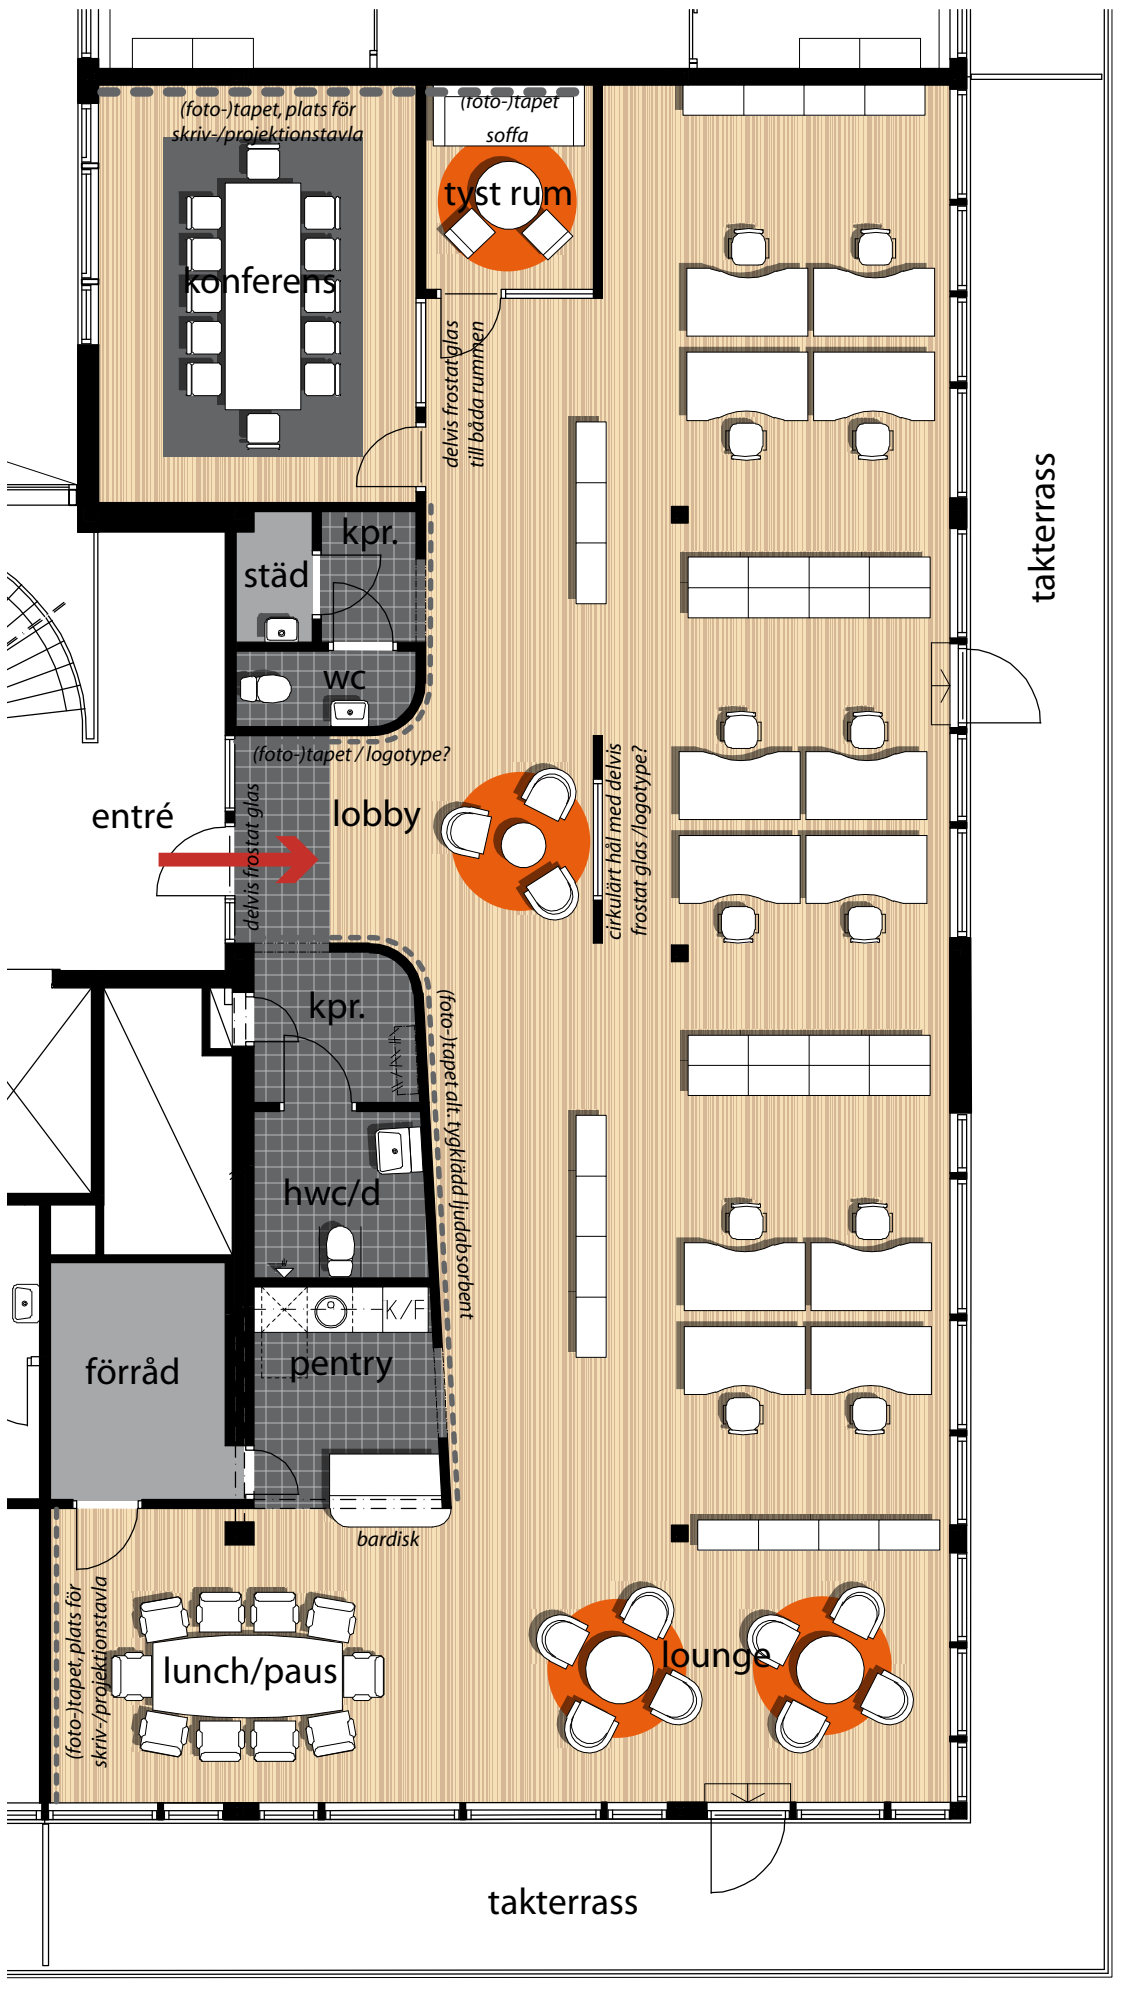

skala 1:100 (A4)

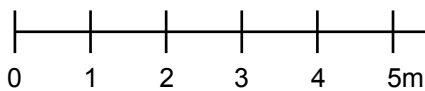

arkitektbyrå ab
iwald äkerblad