


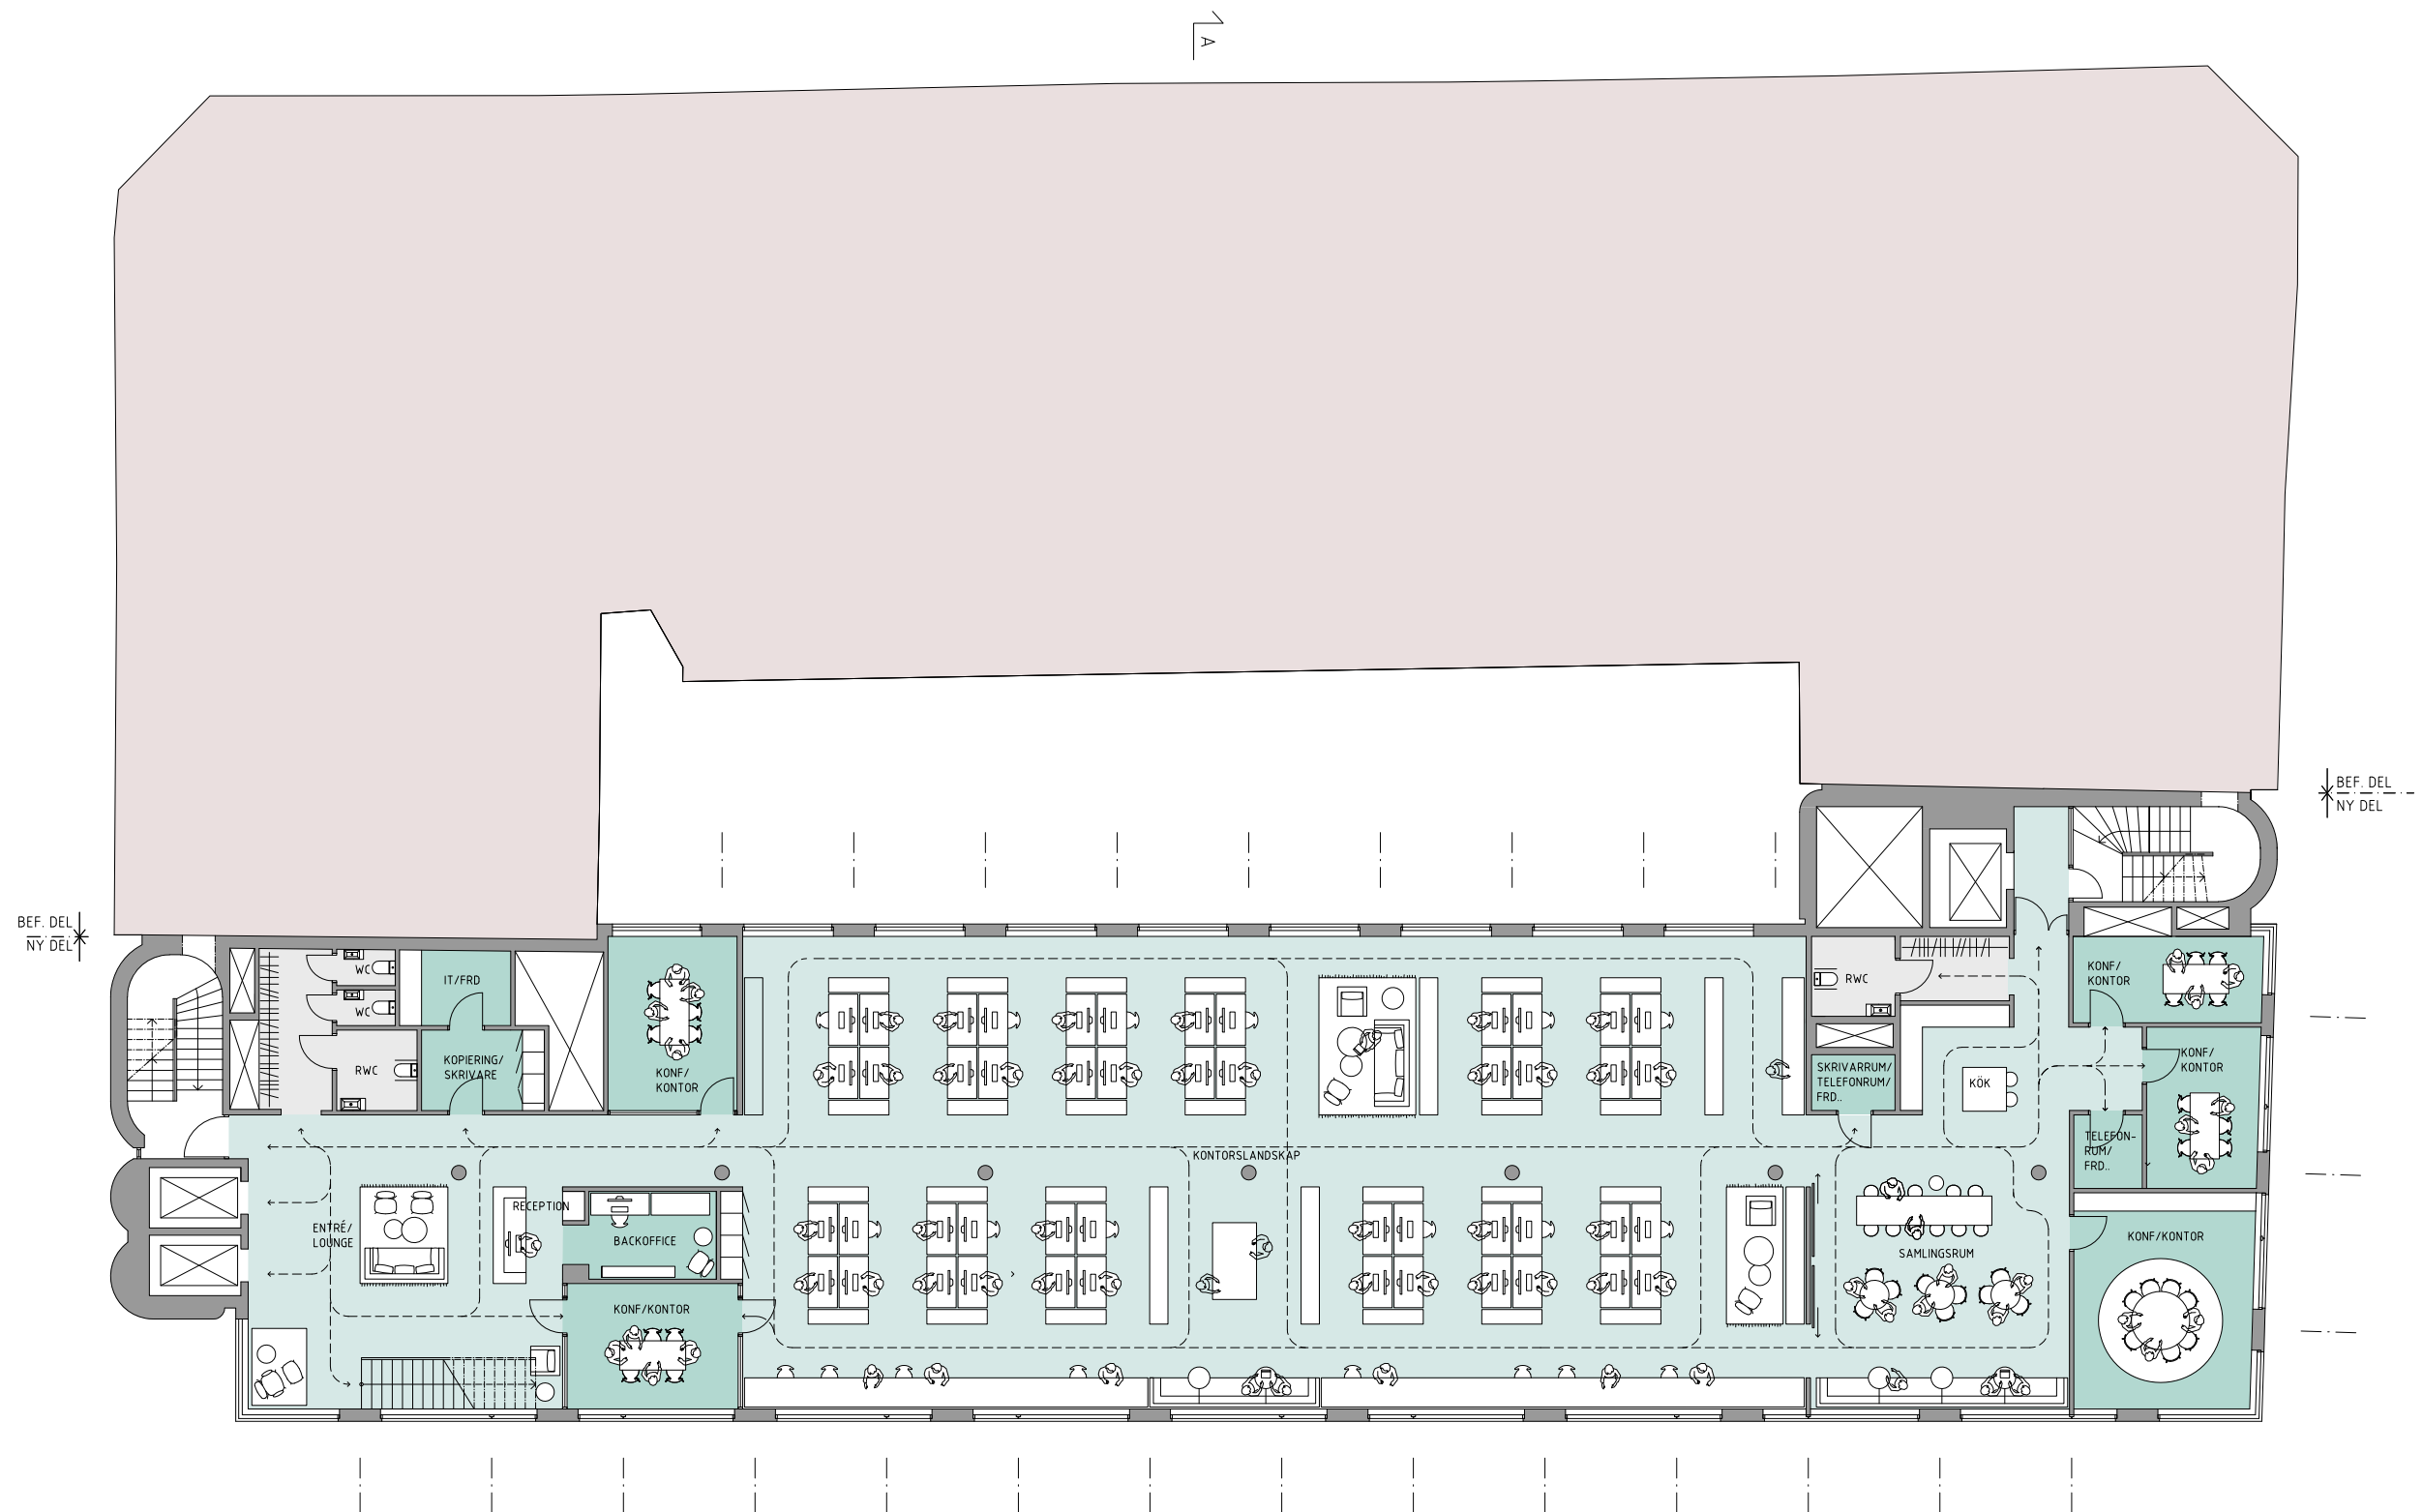

PLAN 3 SKALA 1:200