




Plan 10
1:100

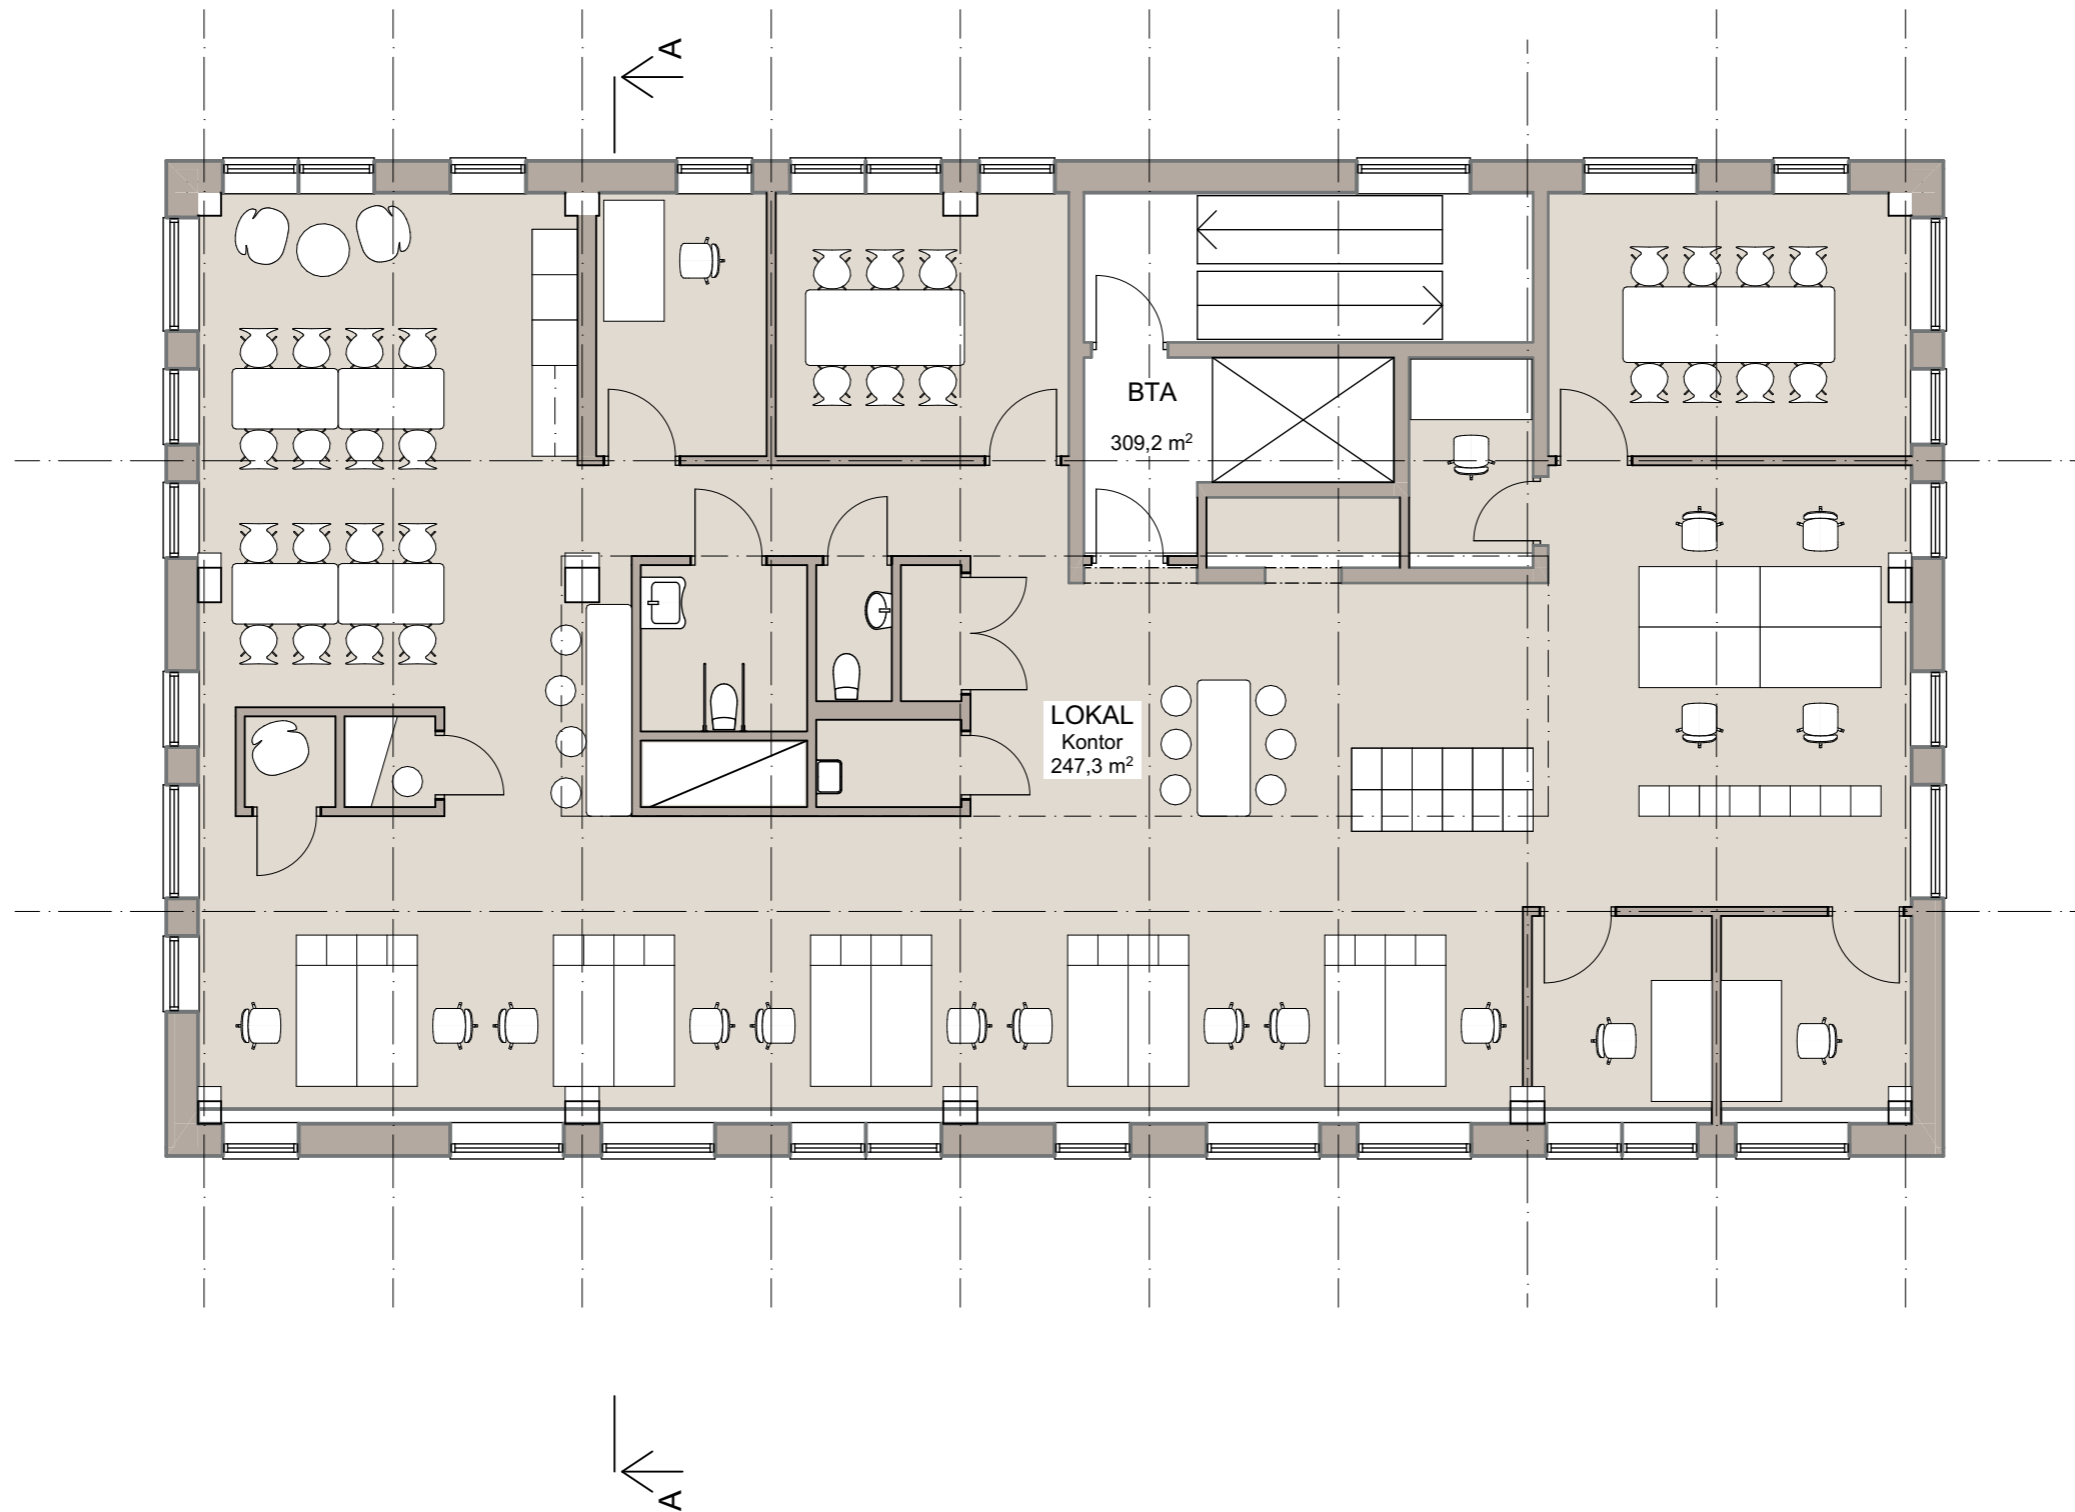


Plan 11
1:100

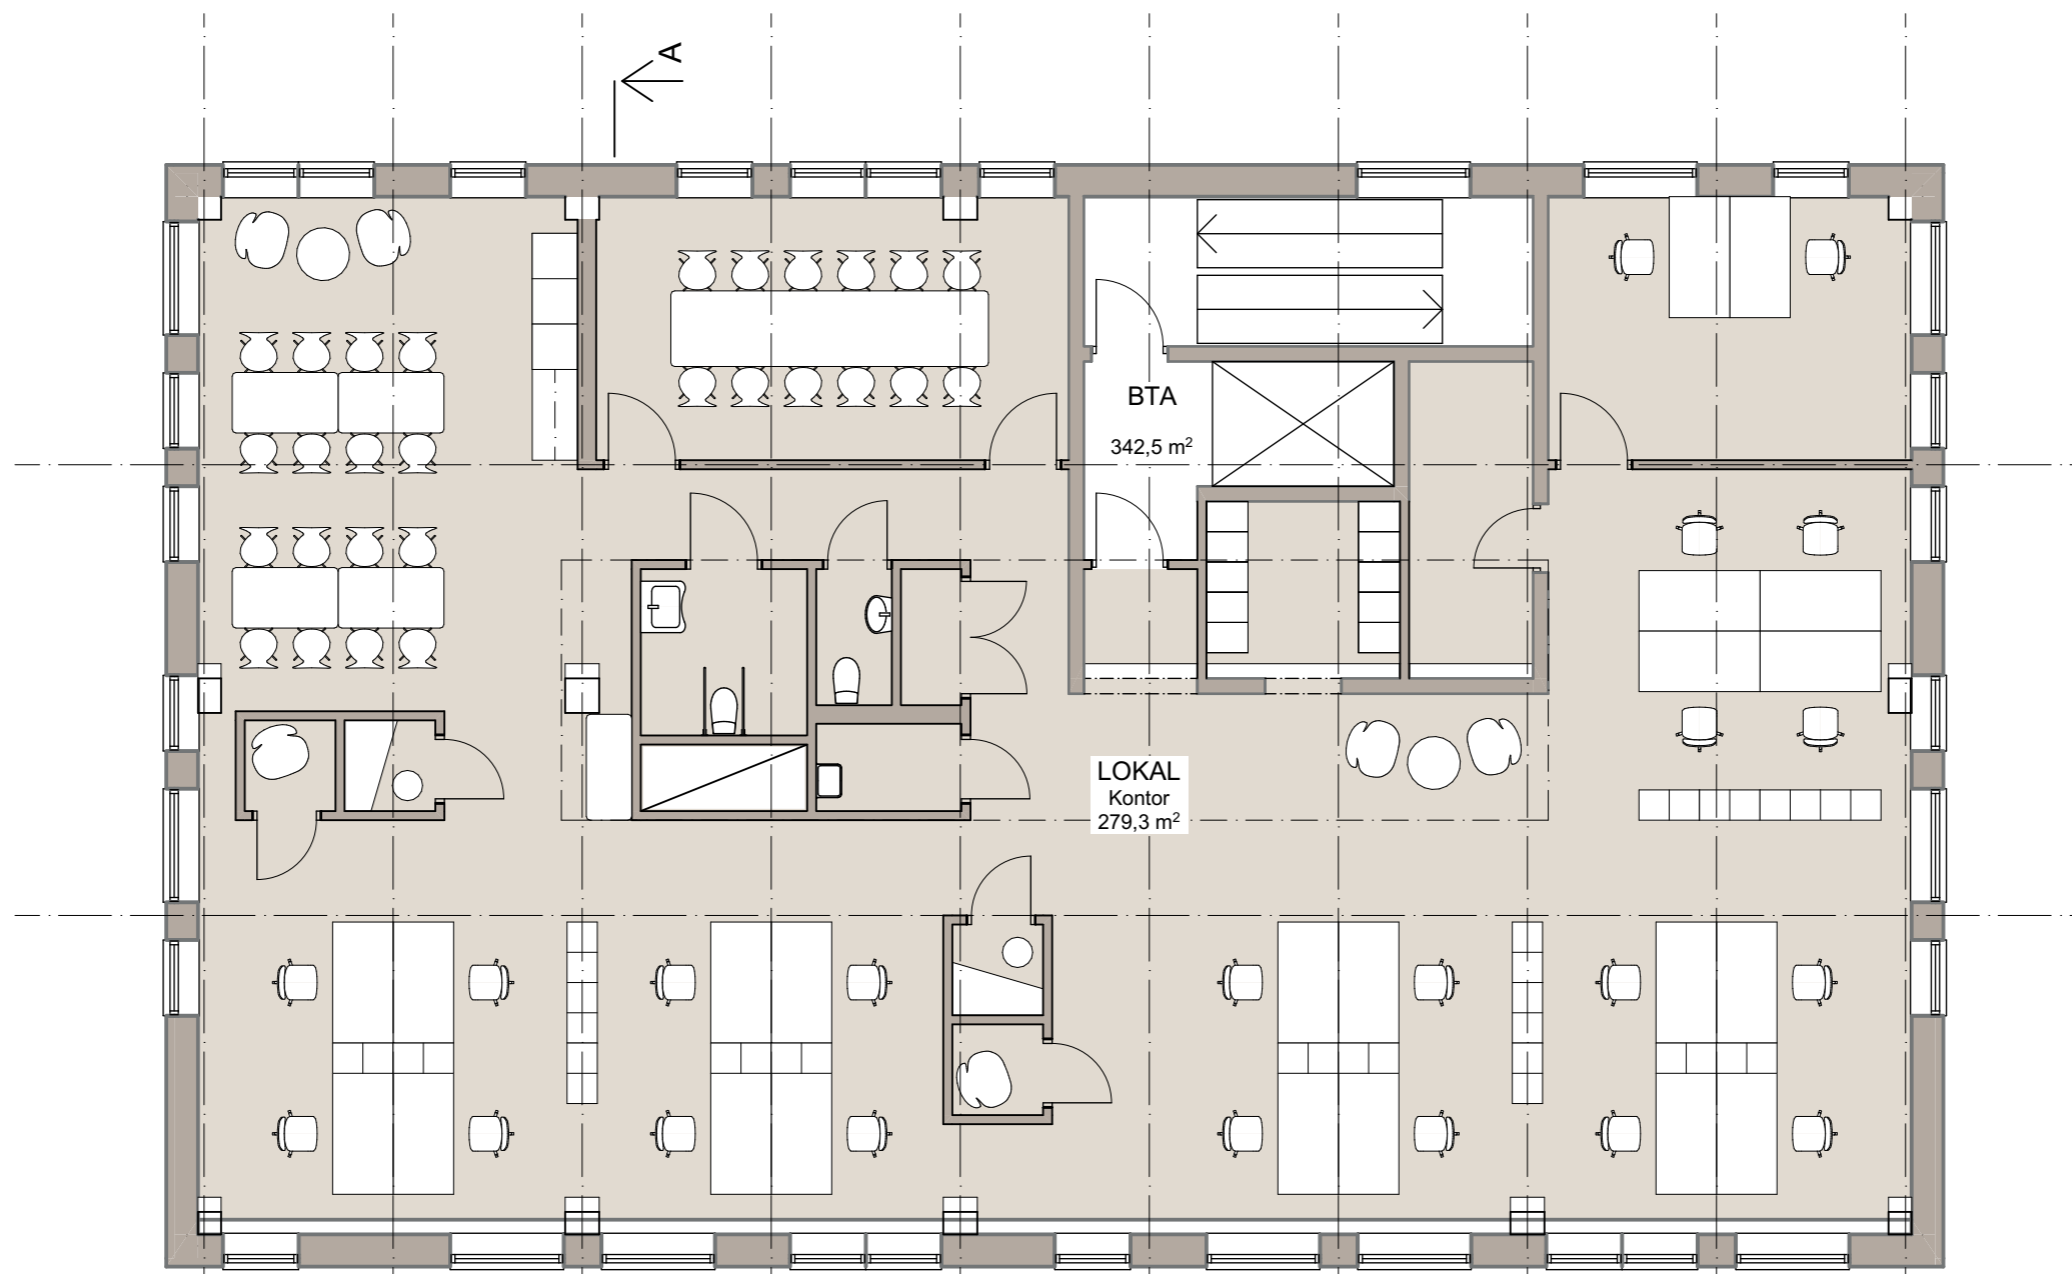


Plan 13
1:100

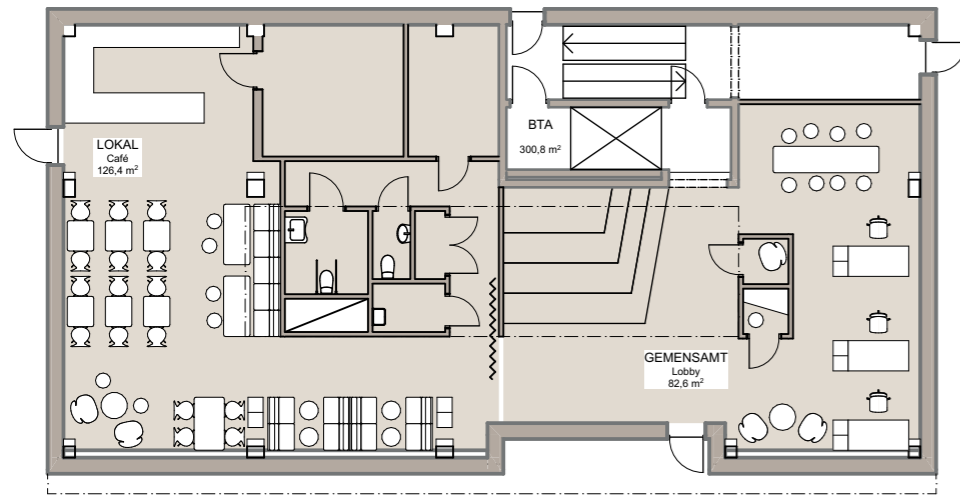

Plan 10
1:200

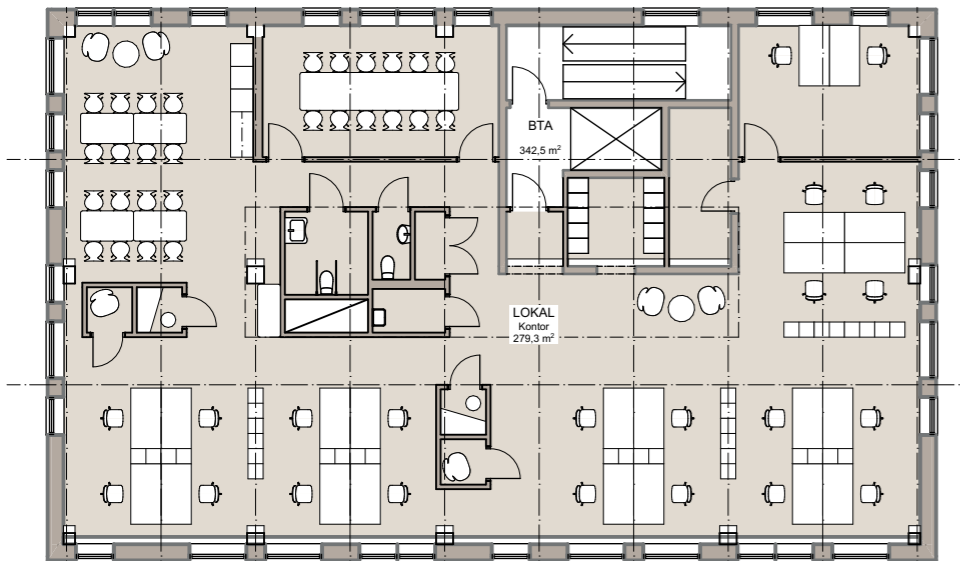


Plan 13
1:200

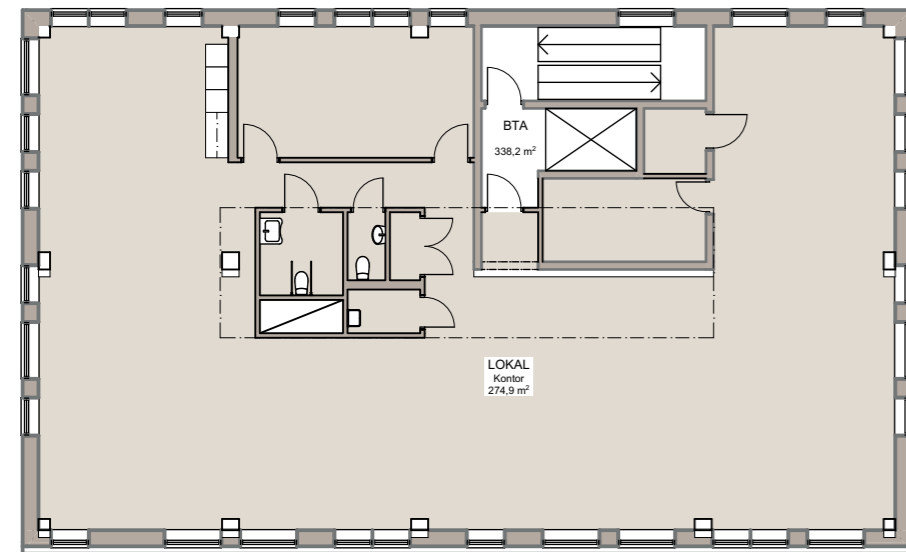


Plan 15
1:200


PLATZER

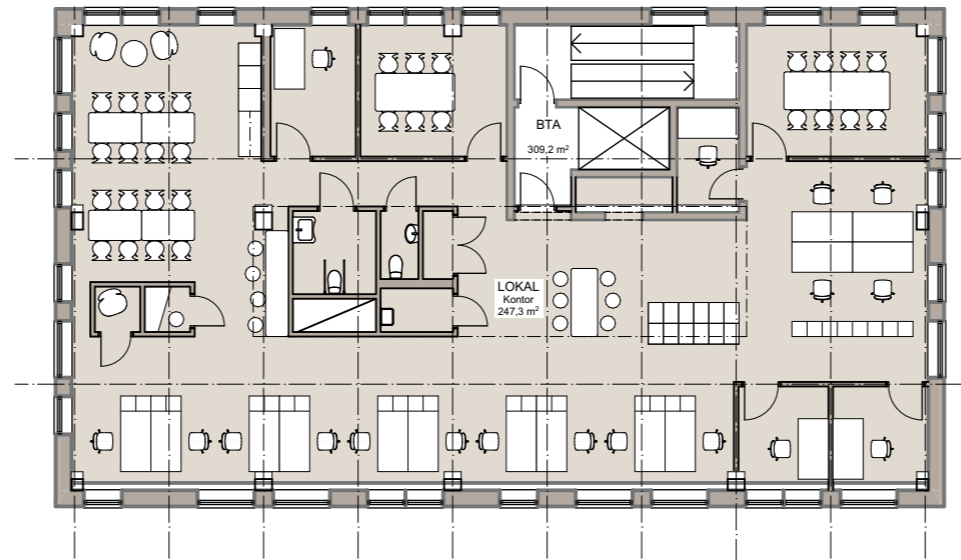

Plan 11
1:200

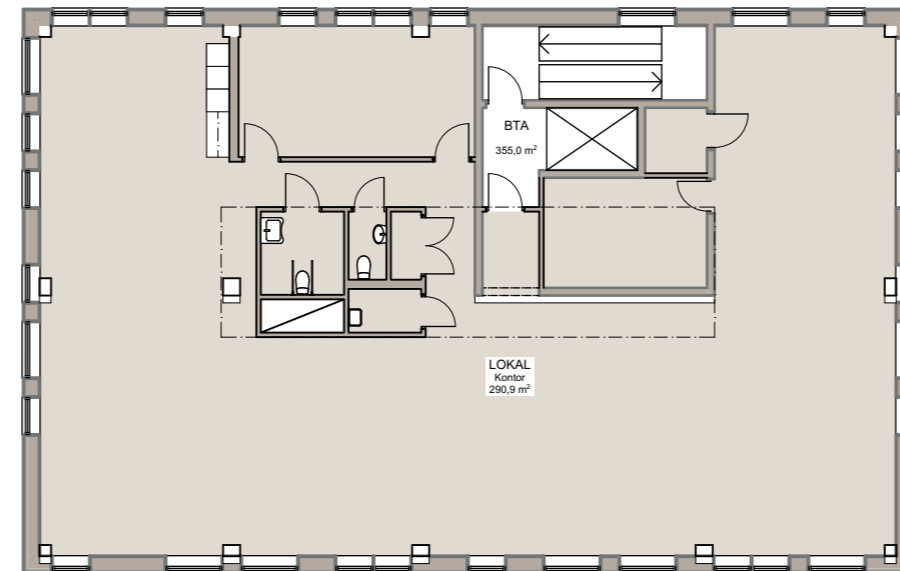


Plan 14
1:200

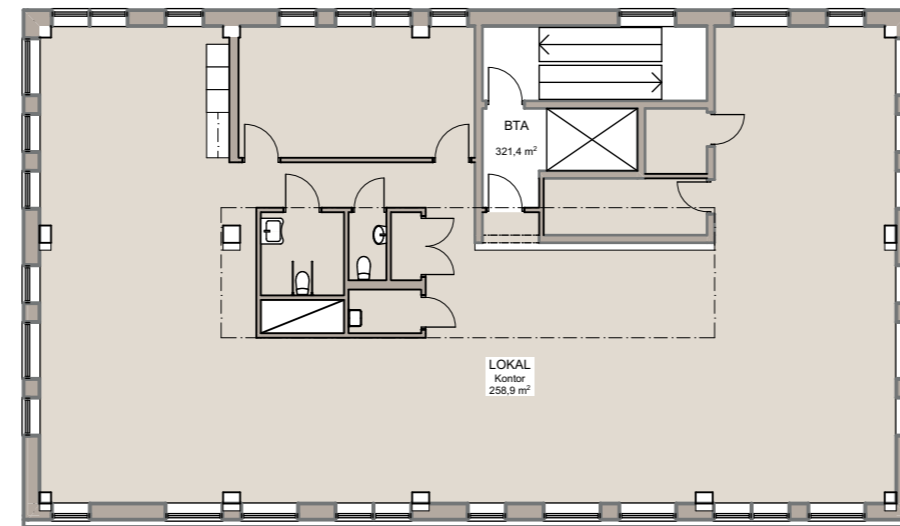

Plan 16
1:200


REGISSÖREN - GAMLESTADENS FABRIKER | 2022-04-12

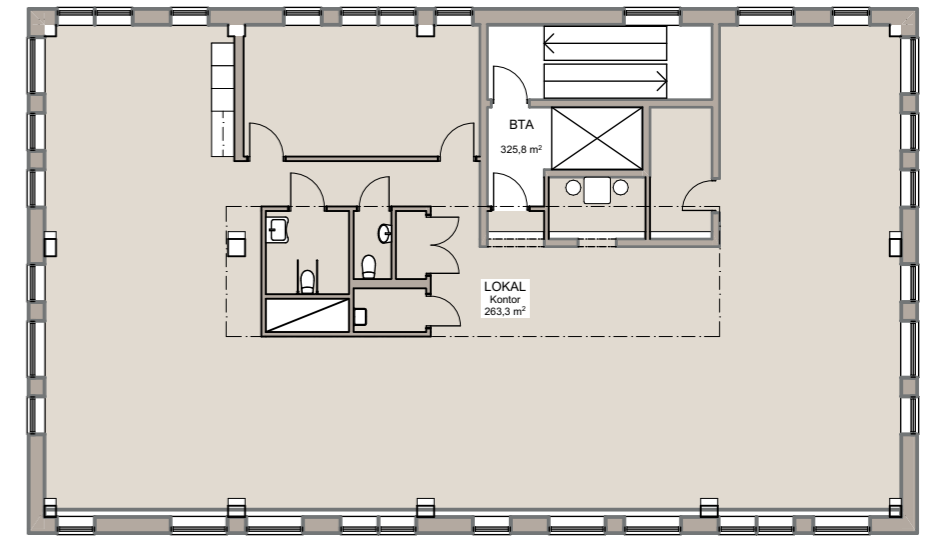

Plan 12
1:200

Sammanställning LOA		
Våning	Funktion	Area
Plan 10		
	GEMENSAMT	82,62
	LOKAL	126,37
		208,99 m²
Plan 11		
	LOKAL	247,32
		247,32 m²
Plan 12		
	LOKAL	263,27
		263,27 m²
Plan 13		
	LOKAL	279,29
		279,29 m²
Plan 14		
	LOKAL	290,87
		290,87 m²
Plan 15		
	LOKAL	274,86
		274,86 m²
Plan 16		
	LOKAL	258,91
		258,91 m²
		1 823,52 m²

BRUTTOAREA	
Våning	Bruttoarea (BTA)
Plan 10	300,76
Plan 11	309,20
Plan 12	325,84
Plan 13	342,46
Plan 14	354,96
Plan 15	338,17
Plan 16	321,40
	2 292,79 m²

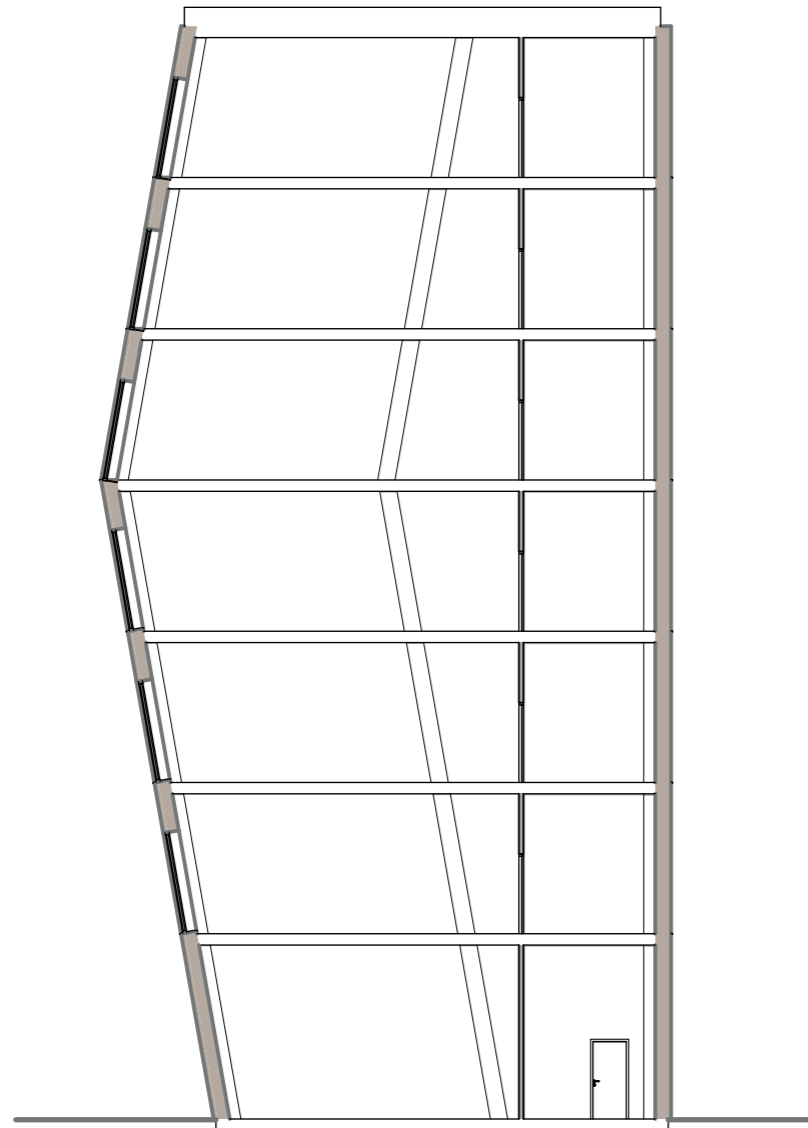

A Sektion A-A
1:200