


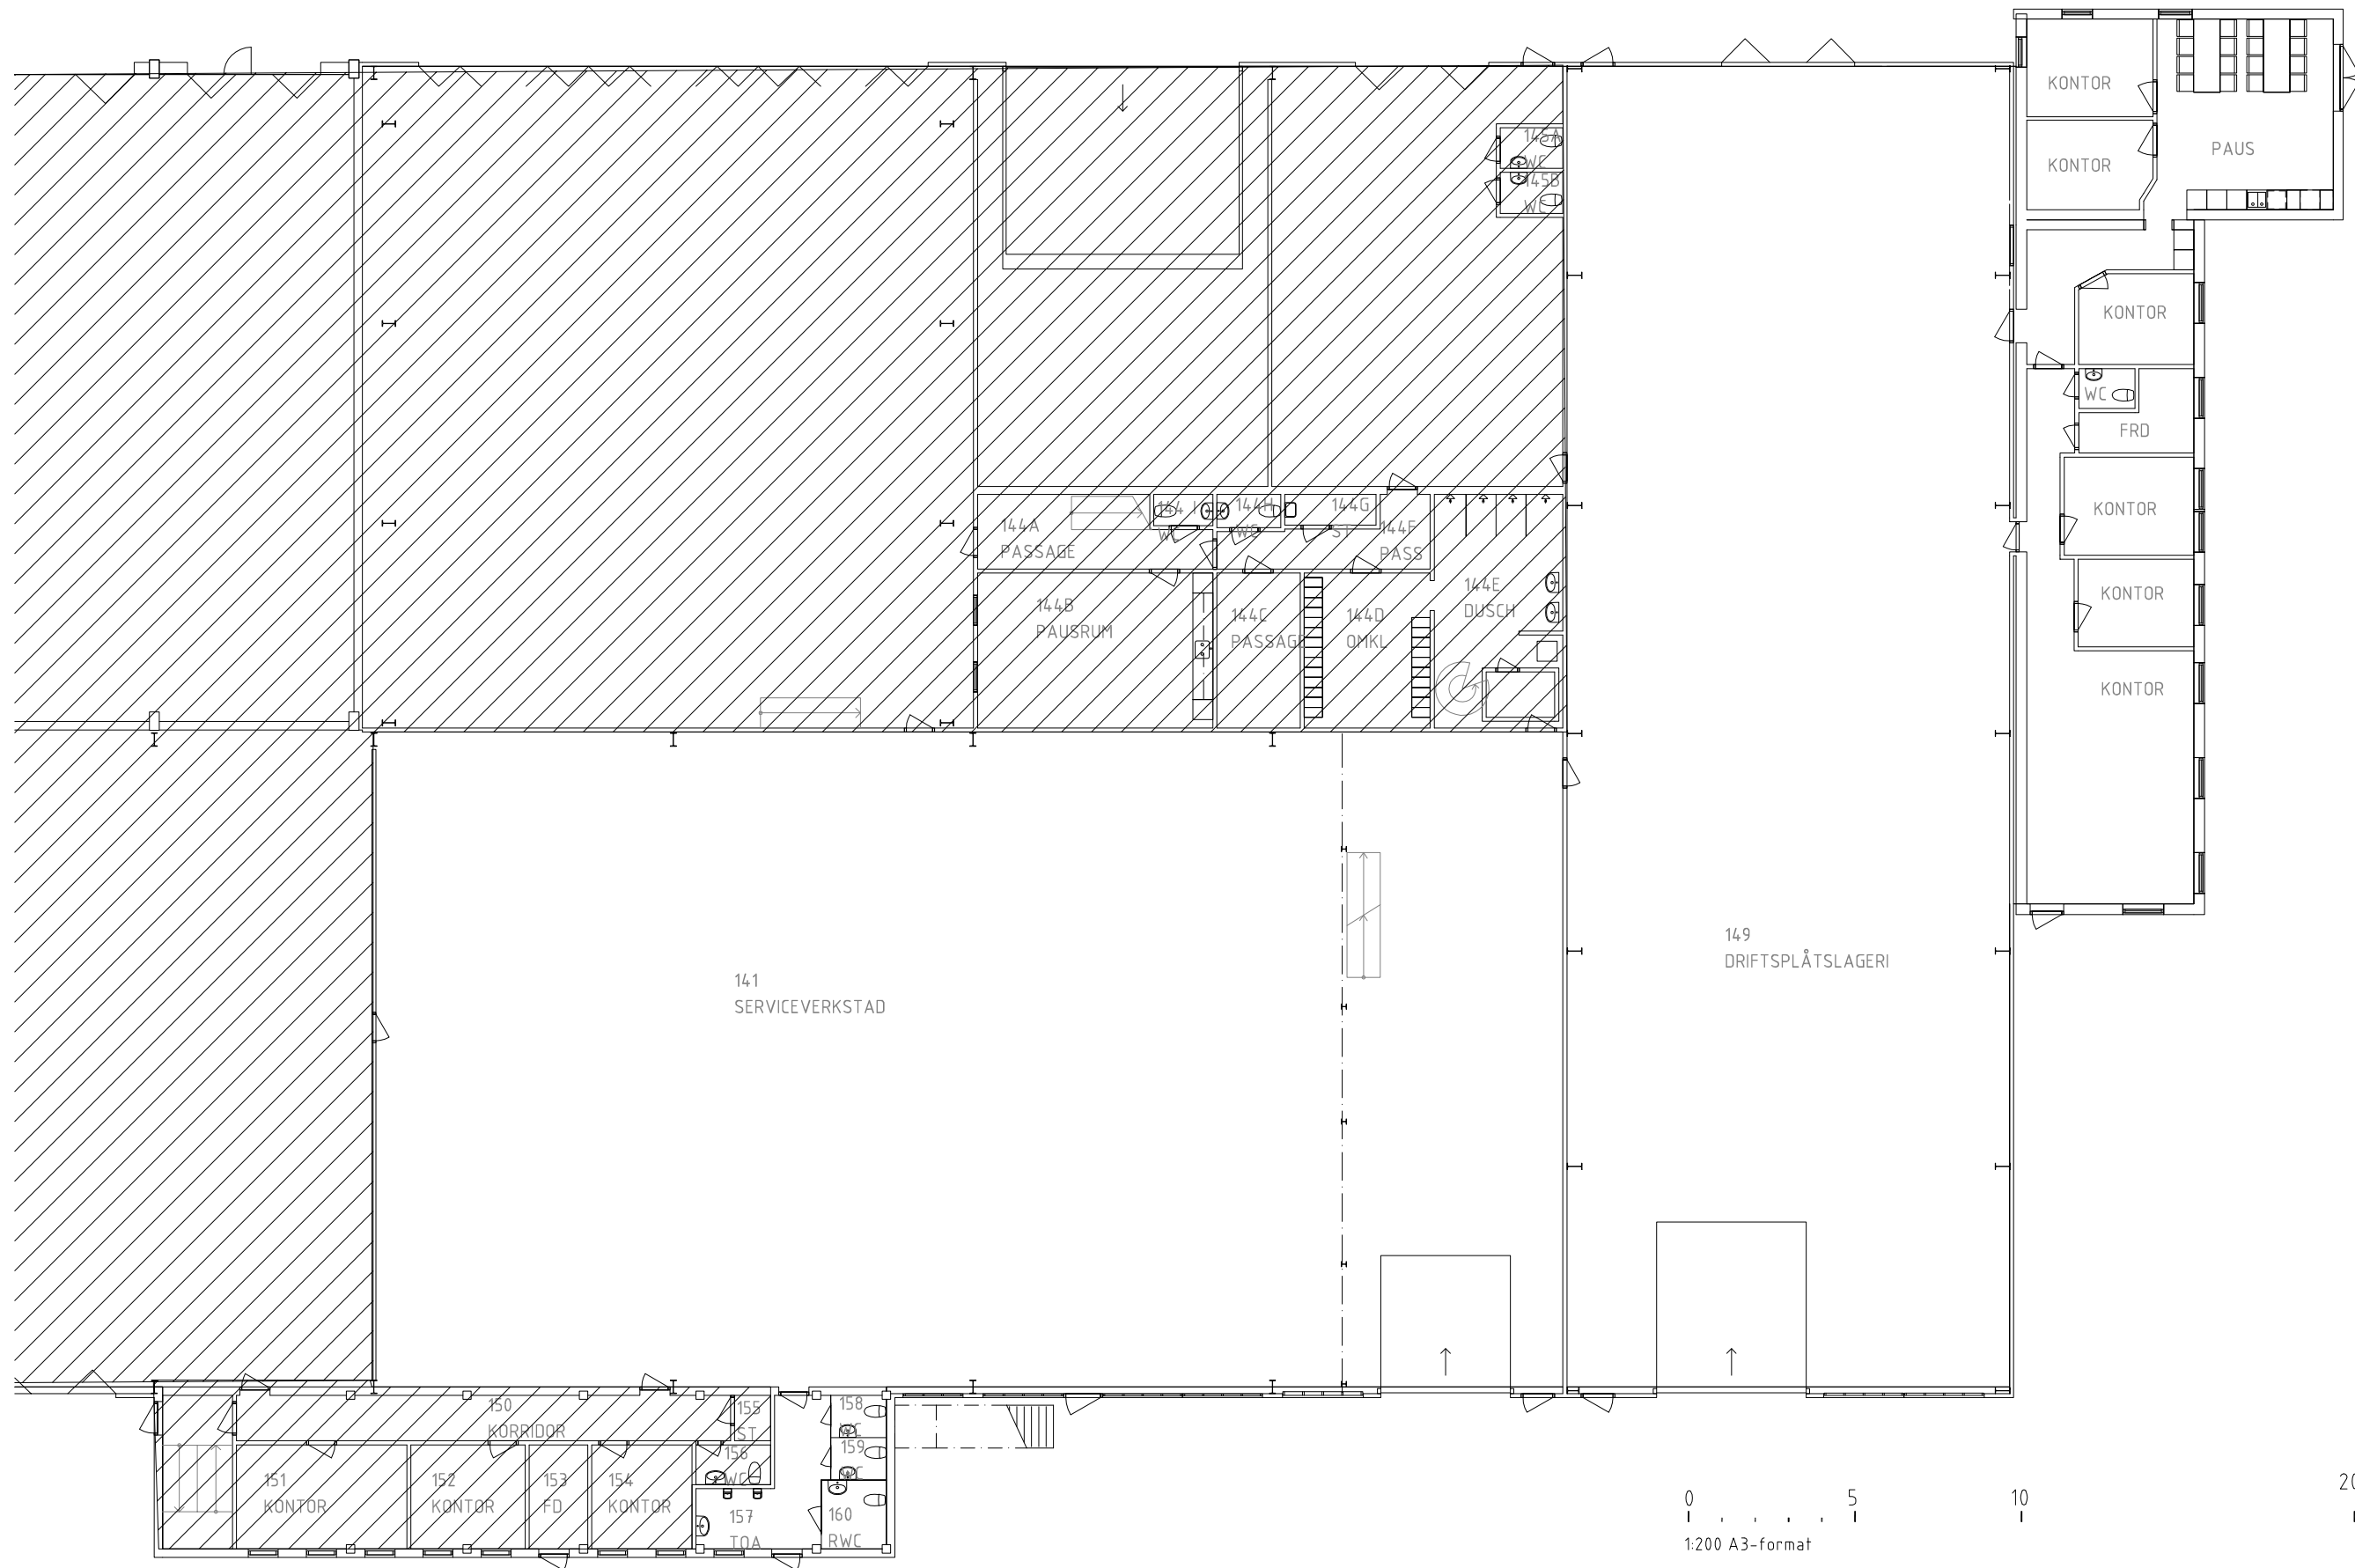

PLAN 1

0 5 10
1:200 A3-format



Arendals allé, ARÅ
Skiss 251119